



# SITE LOCATION PLAN & EXISTING SITE BLOCK PLAN

Ordnance Survey (c) Crown Copyright 2020. All rights reserved. Licence number 100022432

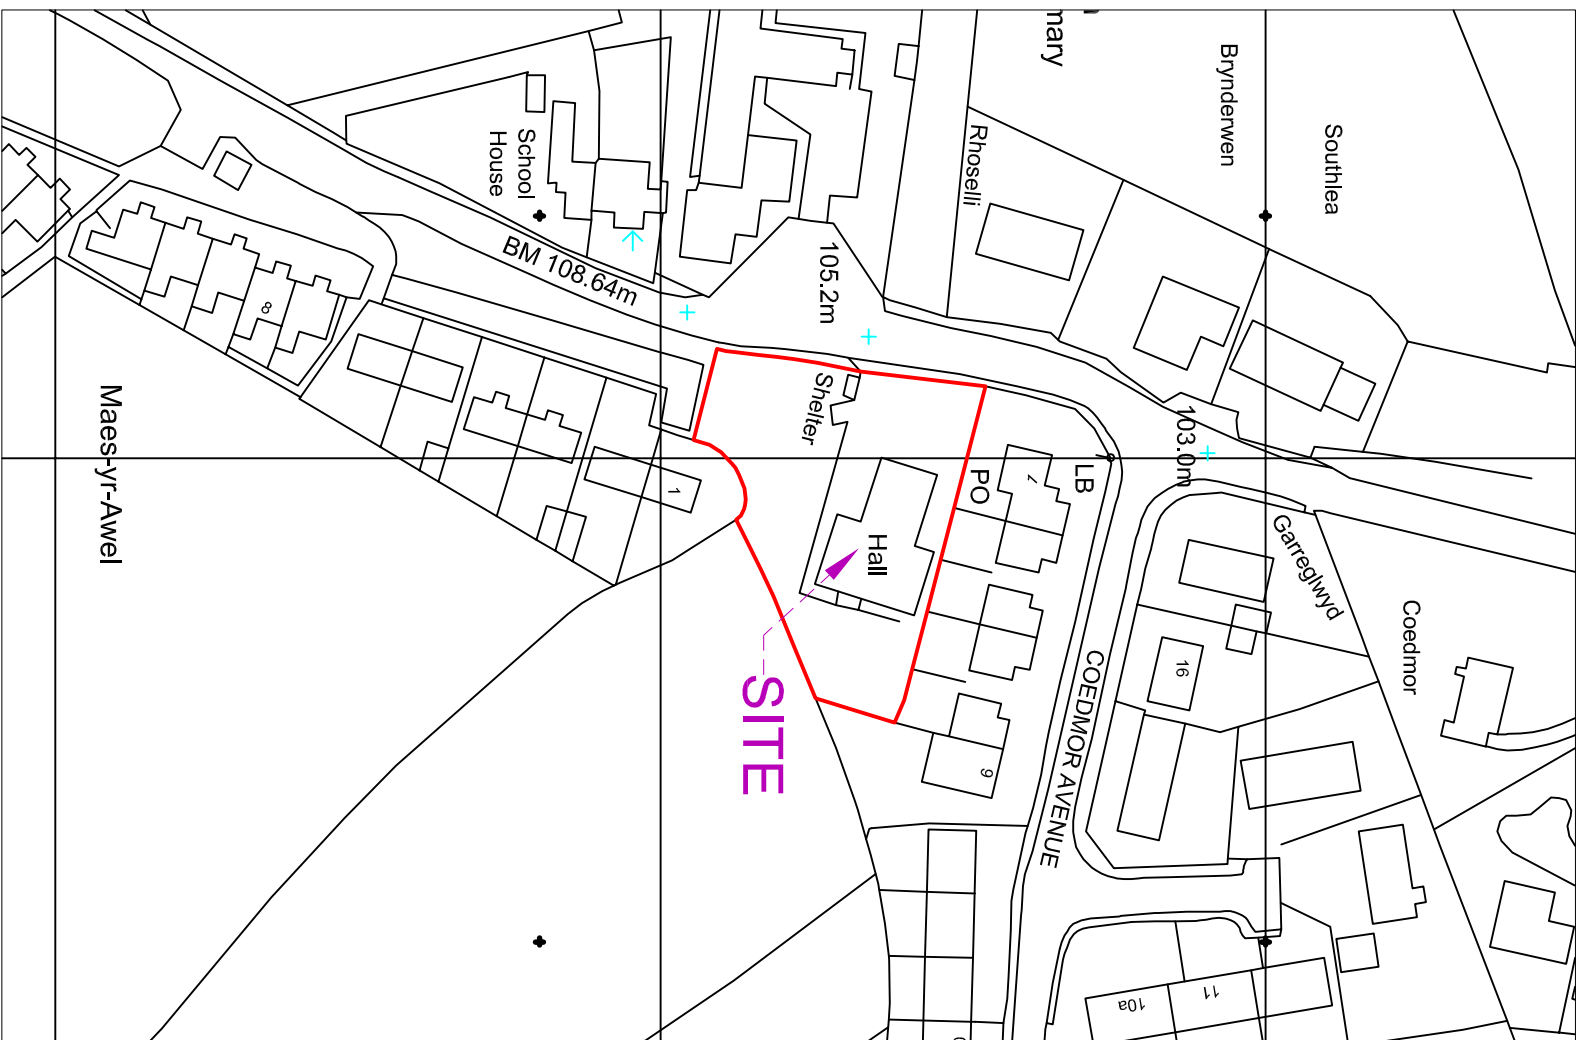

Site Location Plan 1:1250

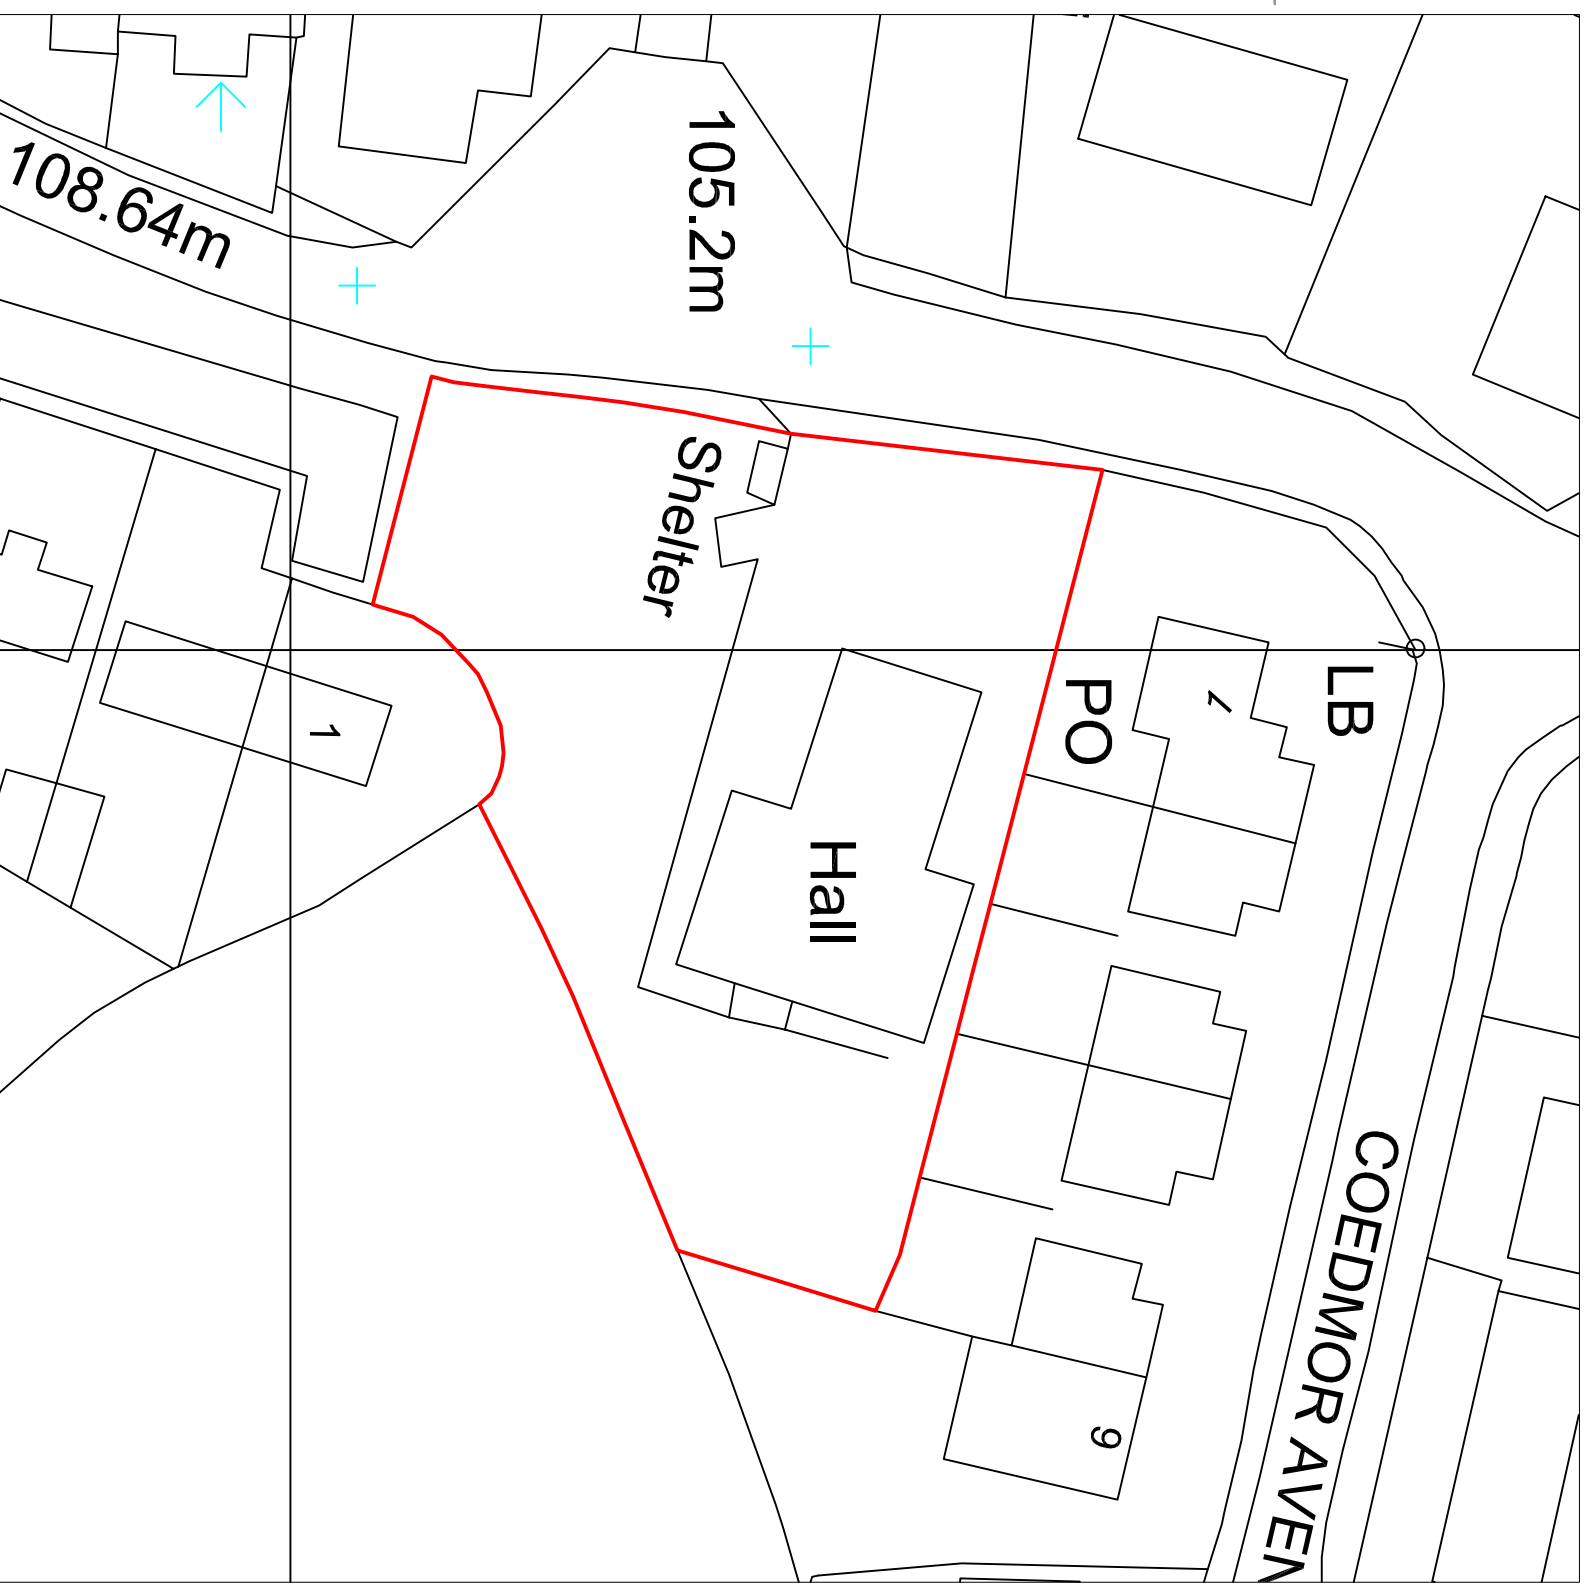

Site Block Plan 1:500

*Stephen L Thomas*  
 12 Dol y Dderwen  
 Llangain  
 Carmarthen  
 SA33 5BE  
 t: 01267 241759  
 e: llangaindesigns@aol.com

**Llangain Designs**



No.	Revision	Date

Title		Dwg	
Canolfan Coedmor Centre		Site Location & Existing Block Plan	
Llangain		Project No.	Dwg No.
Carmarthen		Date	20.02.2024
SA33 5AF		Drawn by	Steve Thomas
		Checked by	
		Scale	As Shown @ A3